


Snitt A-A:

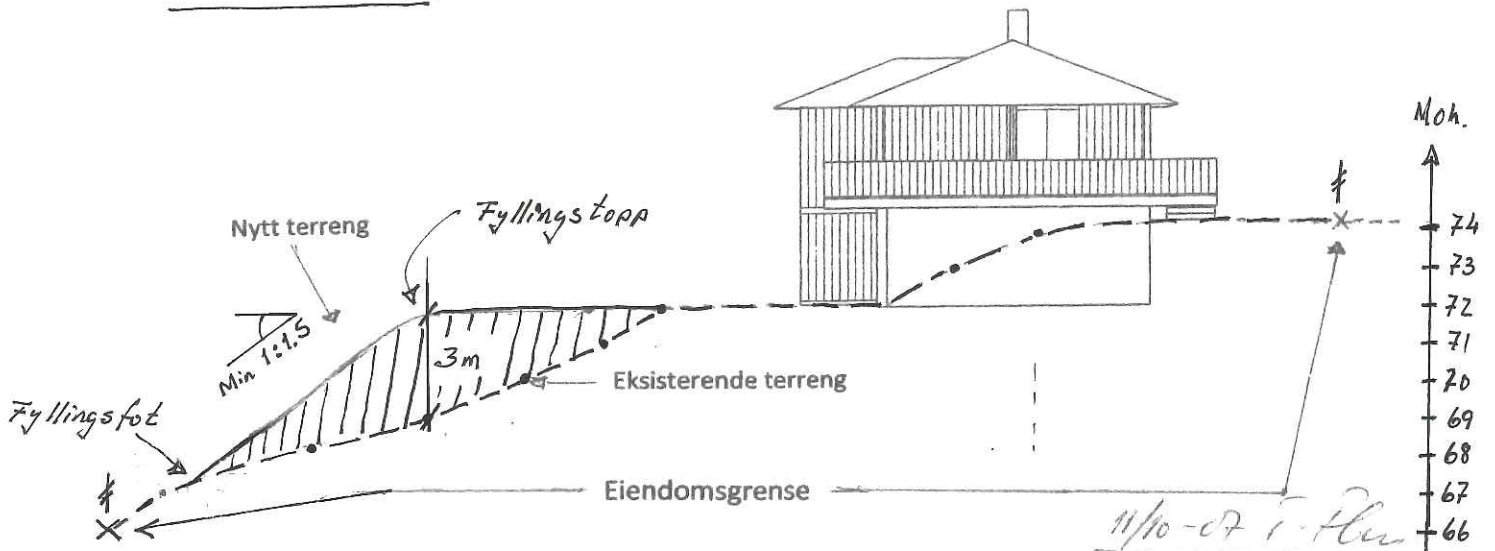

Snitt/terrengprofil 1:200

11/10-07 i-flu  
